


Plotted: March 31, 2009 at 1:39pm

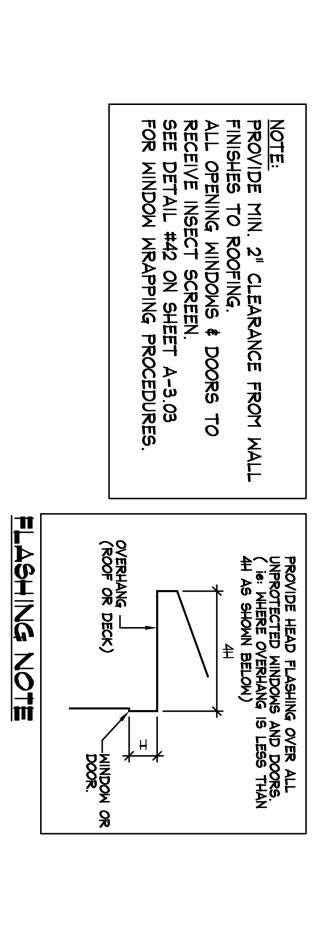

A-3.04

0308

EXTERIOR FINISHES/ COLOURS

SIDING PAINTED ROOFING GUTTERS, WINDOWS, GARAGE DOORS - WHITE STONE VENEER VINYL SOFFIT -HARDI-BOARD - MELLOWED IVORY, WOODLAWN BLUE, HOLLINGSWORTH GREEN EMCO BLDG PRODUCTS -TRIM - COMB FACED FIR - NATURAL STONE GENESIS COLLECTION TRADITION SERIES -0 0 0 PRAIRIE WEATHERED ROCK

BEADED

LINEN

AUGUST 12, 2005
RE-ISSUED FOR BUILDING PERMIT
MARCH 29, 2005
ISSUED FOR BUILDING PERMIT
FEB. 7, 2005
ISSUED FOR CONSULTANTS BUILDING TYPE C: GARDEN APT. EXTERIOR ELEVATION March 24, 2008
BUILDING PERMIT FOR PHASE 2
January 21, 2008
REVISIONS FOR PHASE 2
MARCH 23, 2007
GENERAL REVISIONS March 18, 2009
ADJUST PHASE LINES - 5 PHASES
January 09, 2009
ADJUST PHASE LINES - 7 PHASES
October 24, 2008
ADJUST PHASE LINES - 5 PHASES 31 UNIT TOWNHSE /GARDEN APT DEVELOPMENT SCALE AS NOTED LOCATION DRAWN FJK McCOURT RD & JASPER RD SECHELT, BC SEAVIEW VILLA ESTATES LTD. JUNE 22, 2004 ISSUED FOR DEVELOPMENT PERMIT SHEET NO. CONSULTANTS JUNE 22, 2004 REVISED ELEVATIONS & COLOURS SEPTEMBER 30, 2005 REVISED FOR BUILDING PERMIT March 26, 2008 ADJUST PHASE LINES FOR PHASE 2 DRAWING TITLE DATE Aug. 12, 2005 CHECKED FILE NO.